


Street with Curb And Gutter

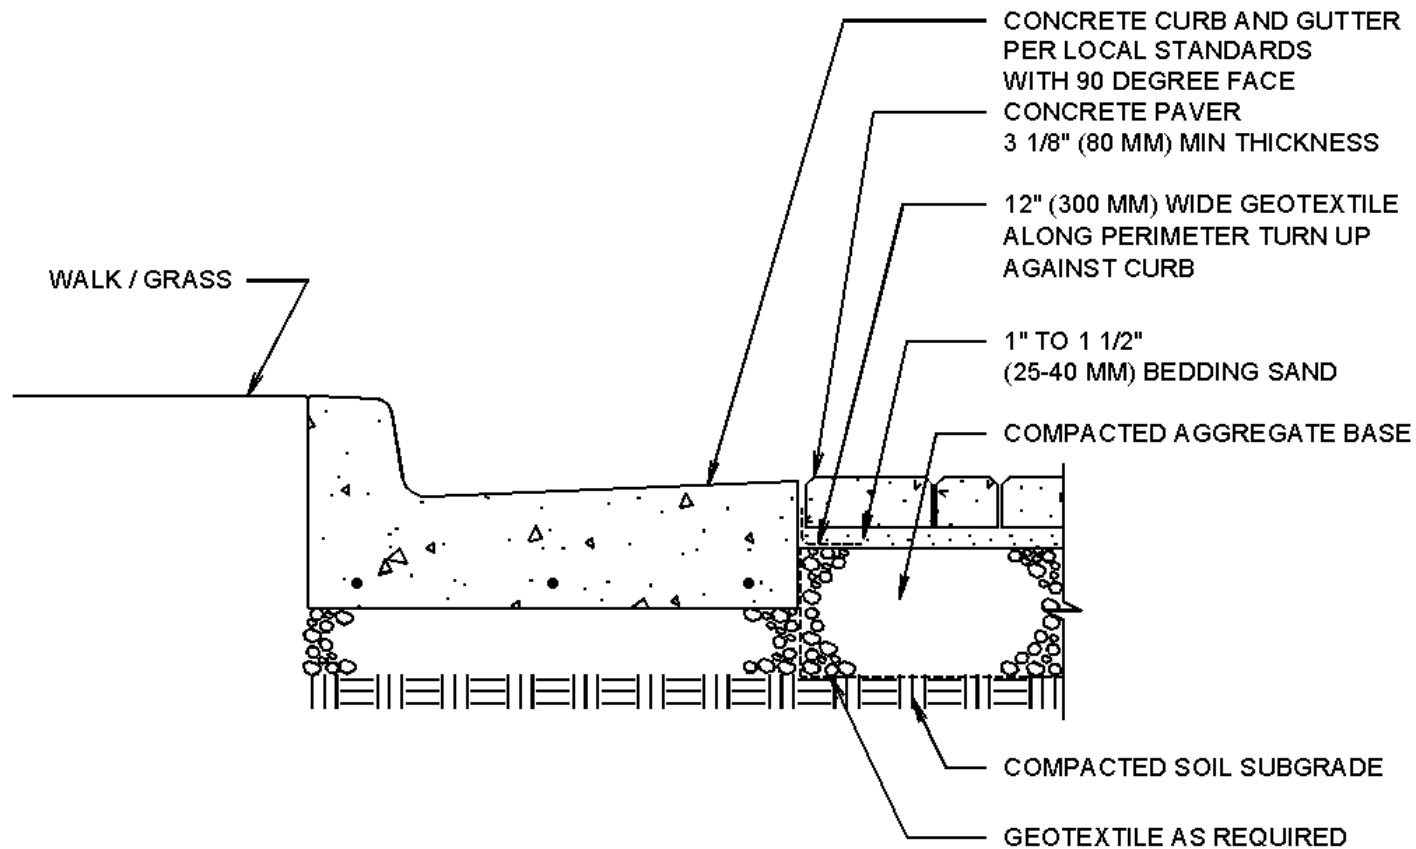

NOTE:

DRAIN MAY BE NECESSARY IN SOIL SUBGRADE.



Creating elegant hardscaping environments.

118 International Drive, Suite 101
Morrisville, NC 27560

800-292-7220

www.fredadampaving.com